


NE CORNER OF SW QUARTER
OF NW QUARTER OF S35-T28S-R27E

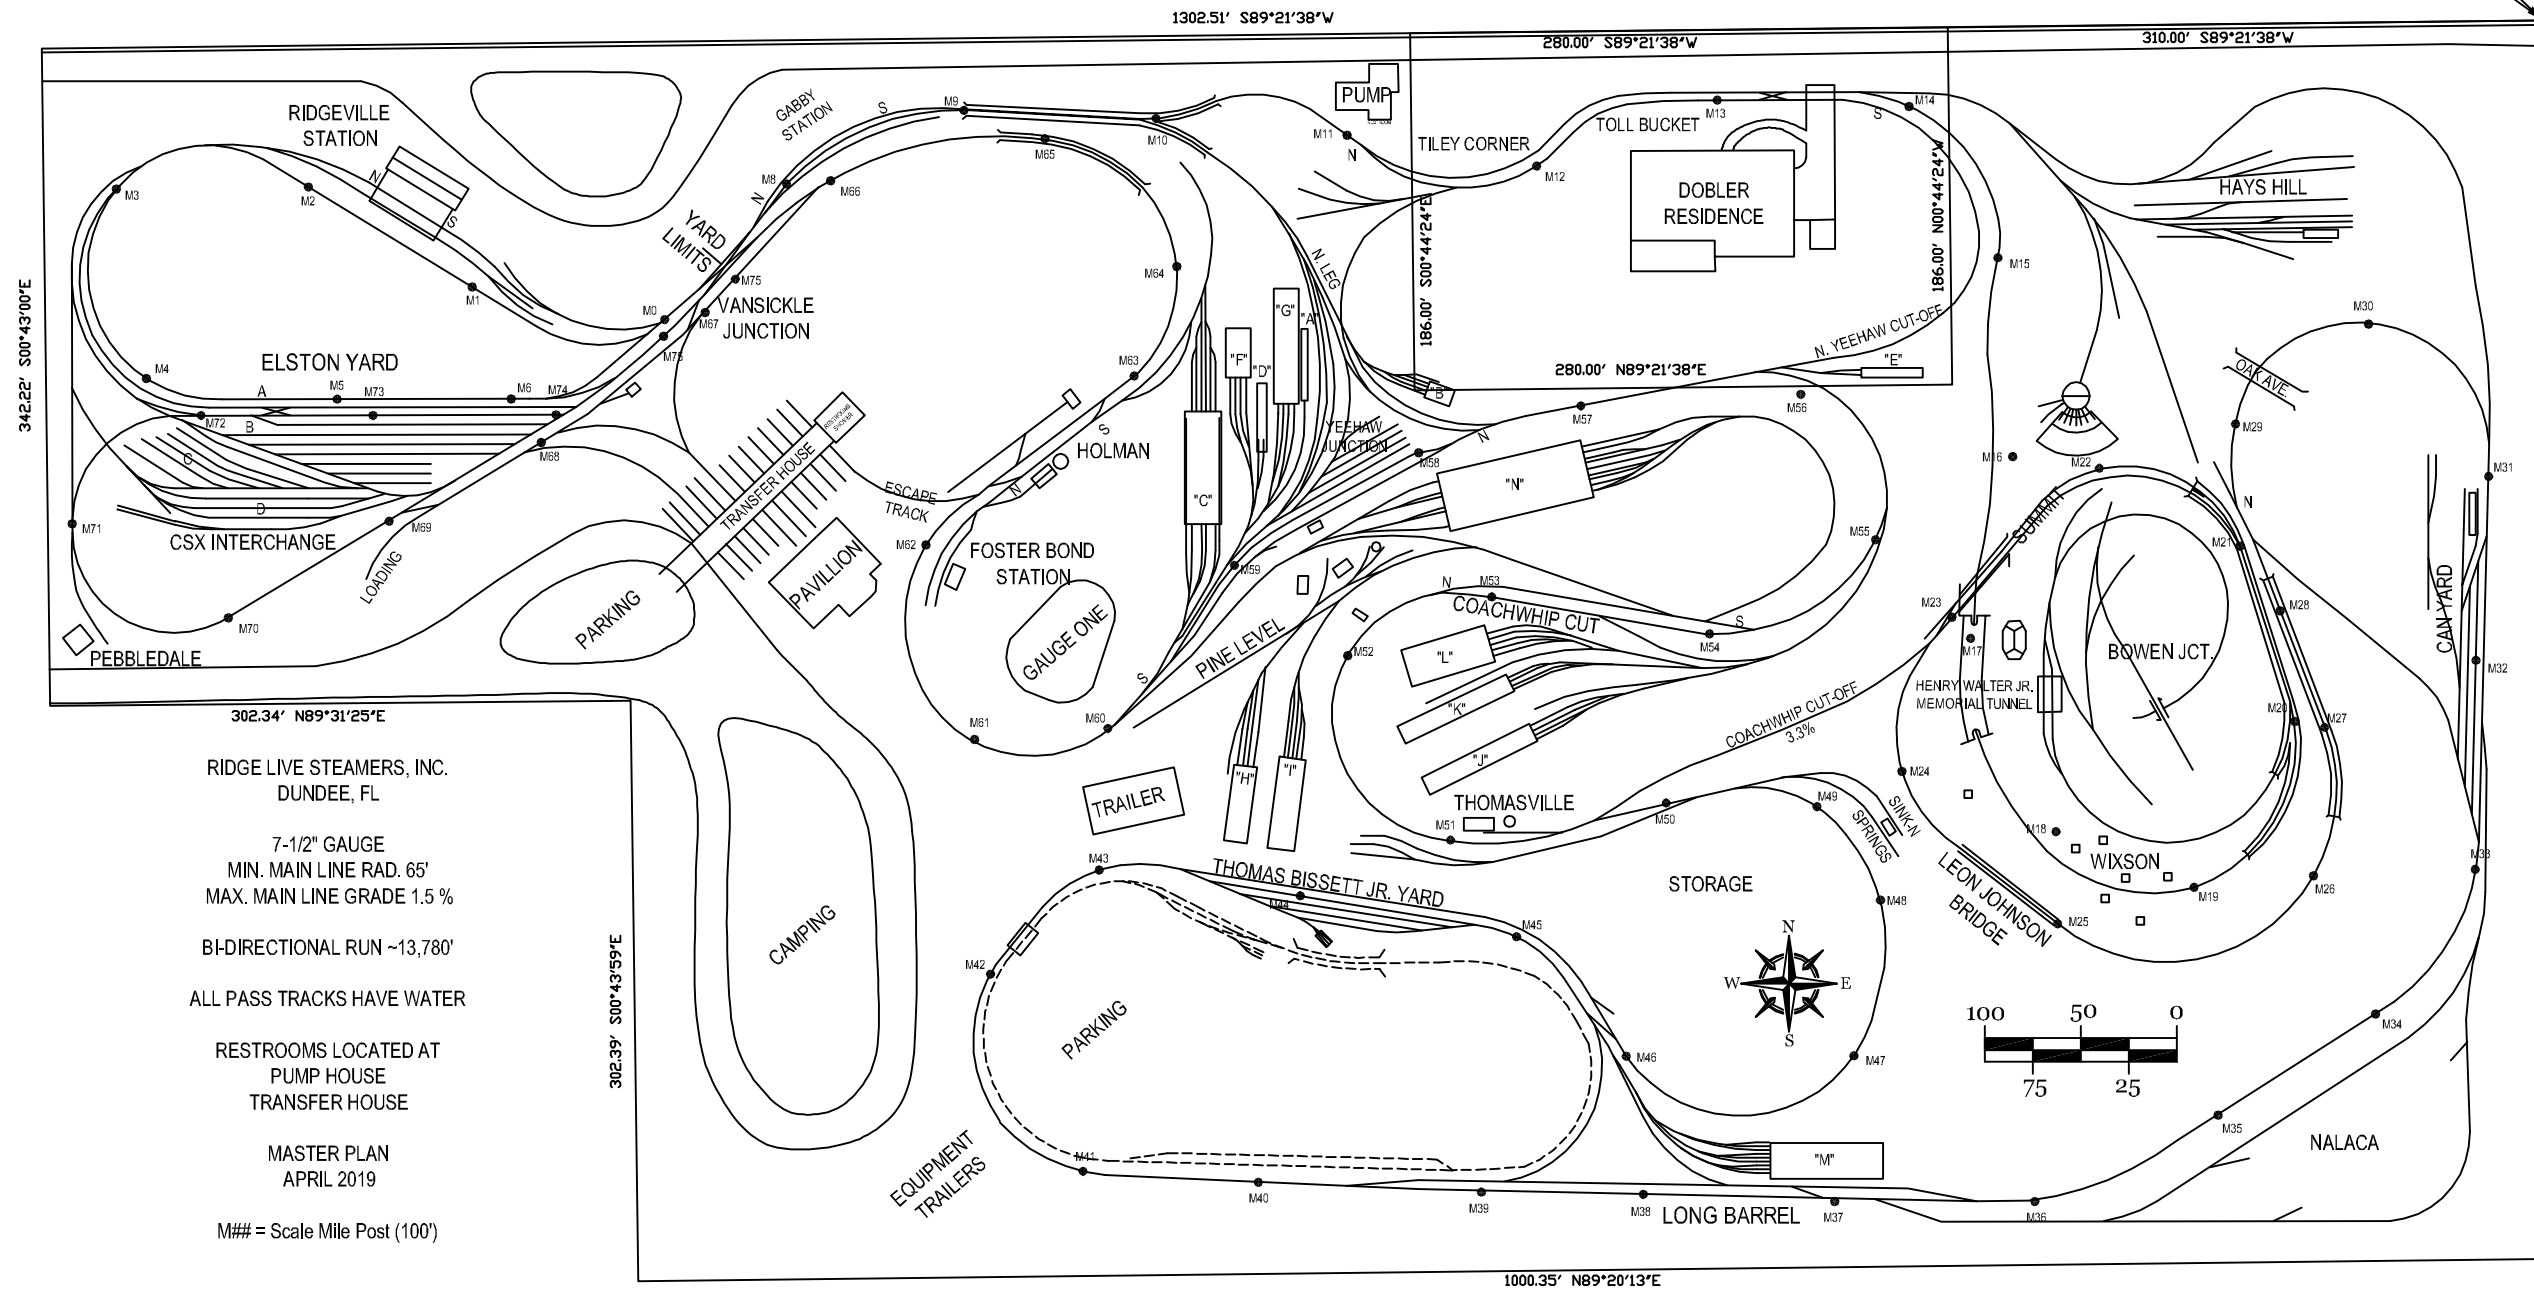

RIDGE LIVE STEAMERS, INC.
DUNDEE, FL

7-1/2" GAUGE
MIN. MAIN LINE RAD. 65'
MAX. MAIN LINE GRADE 1.5%

BI-DIRECTIONAL RUN ~13,780'

ALL PASS TRACKS HAVE WATER

RESTROOMS LOCATED AT
PUMP HOUSE
TRANSFER HOUSE

MASTER PLAN
APRIL 2019

M## = Scale Mile Post (100')