


342.22' S00°43'00"E

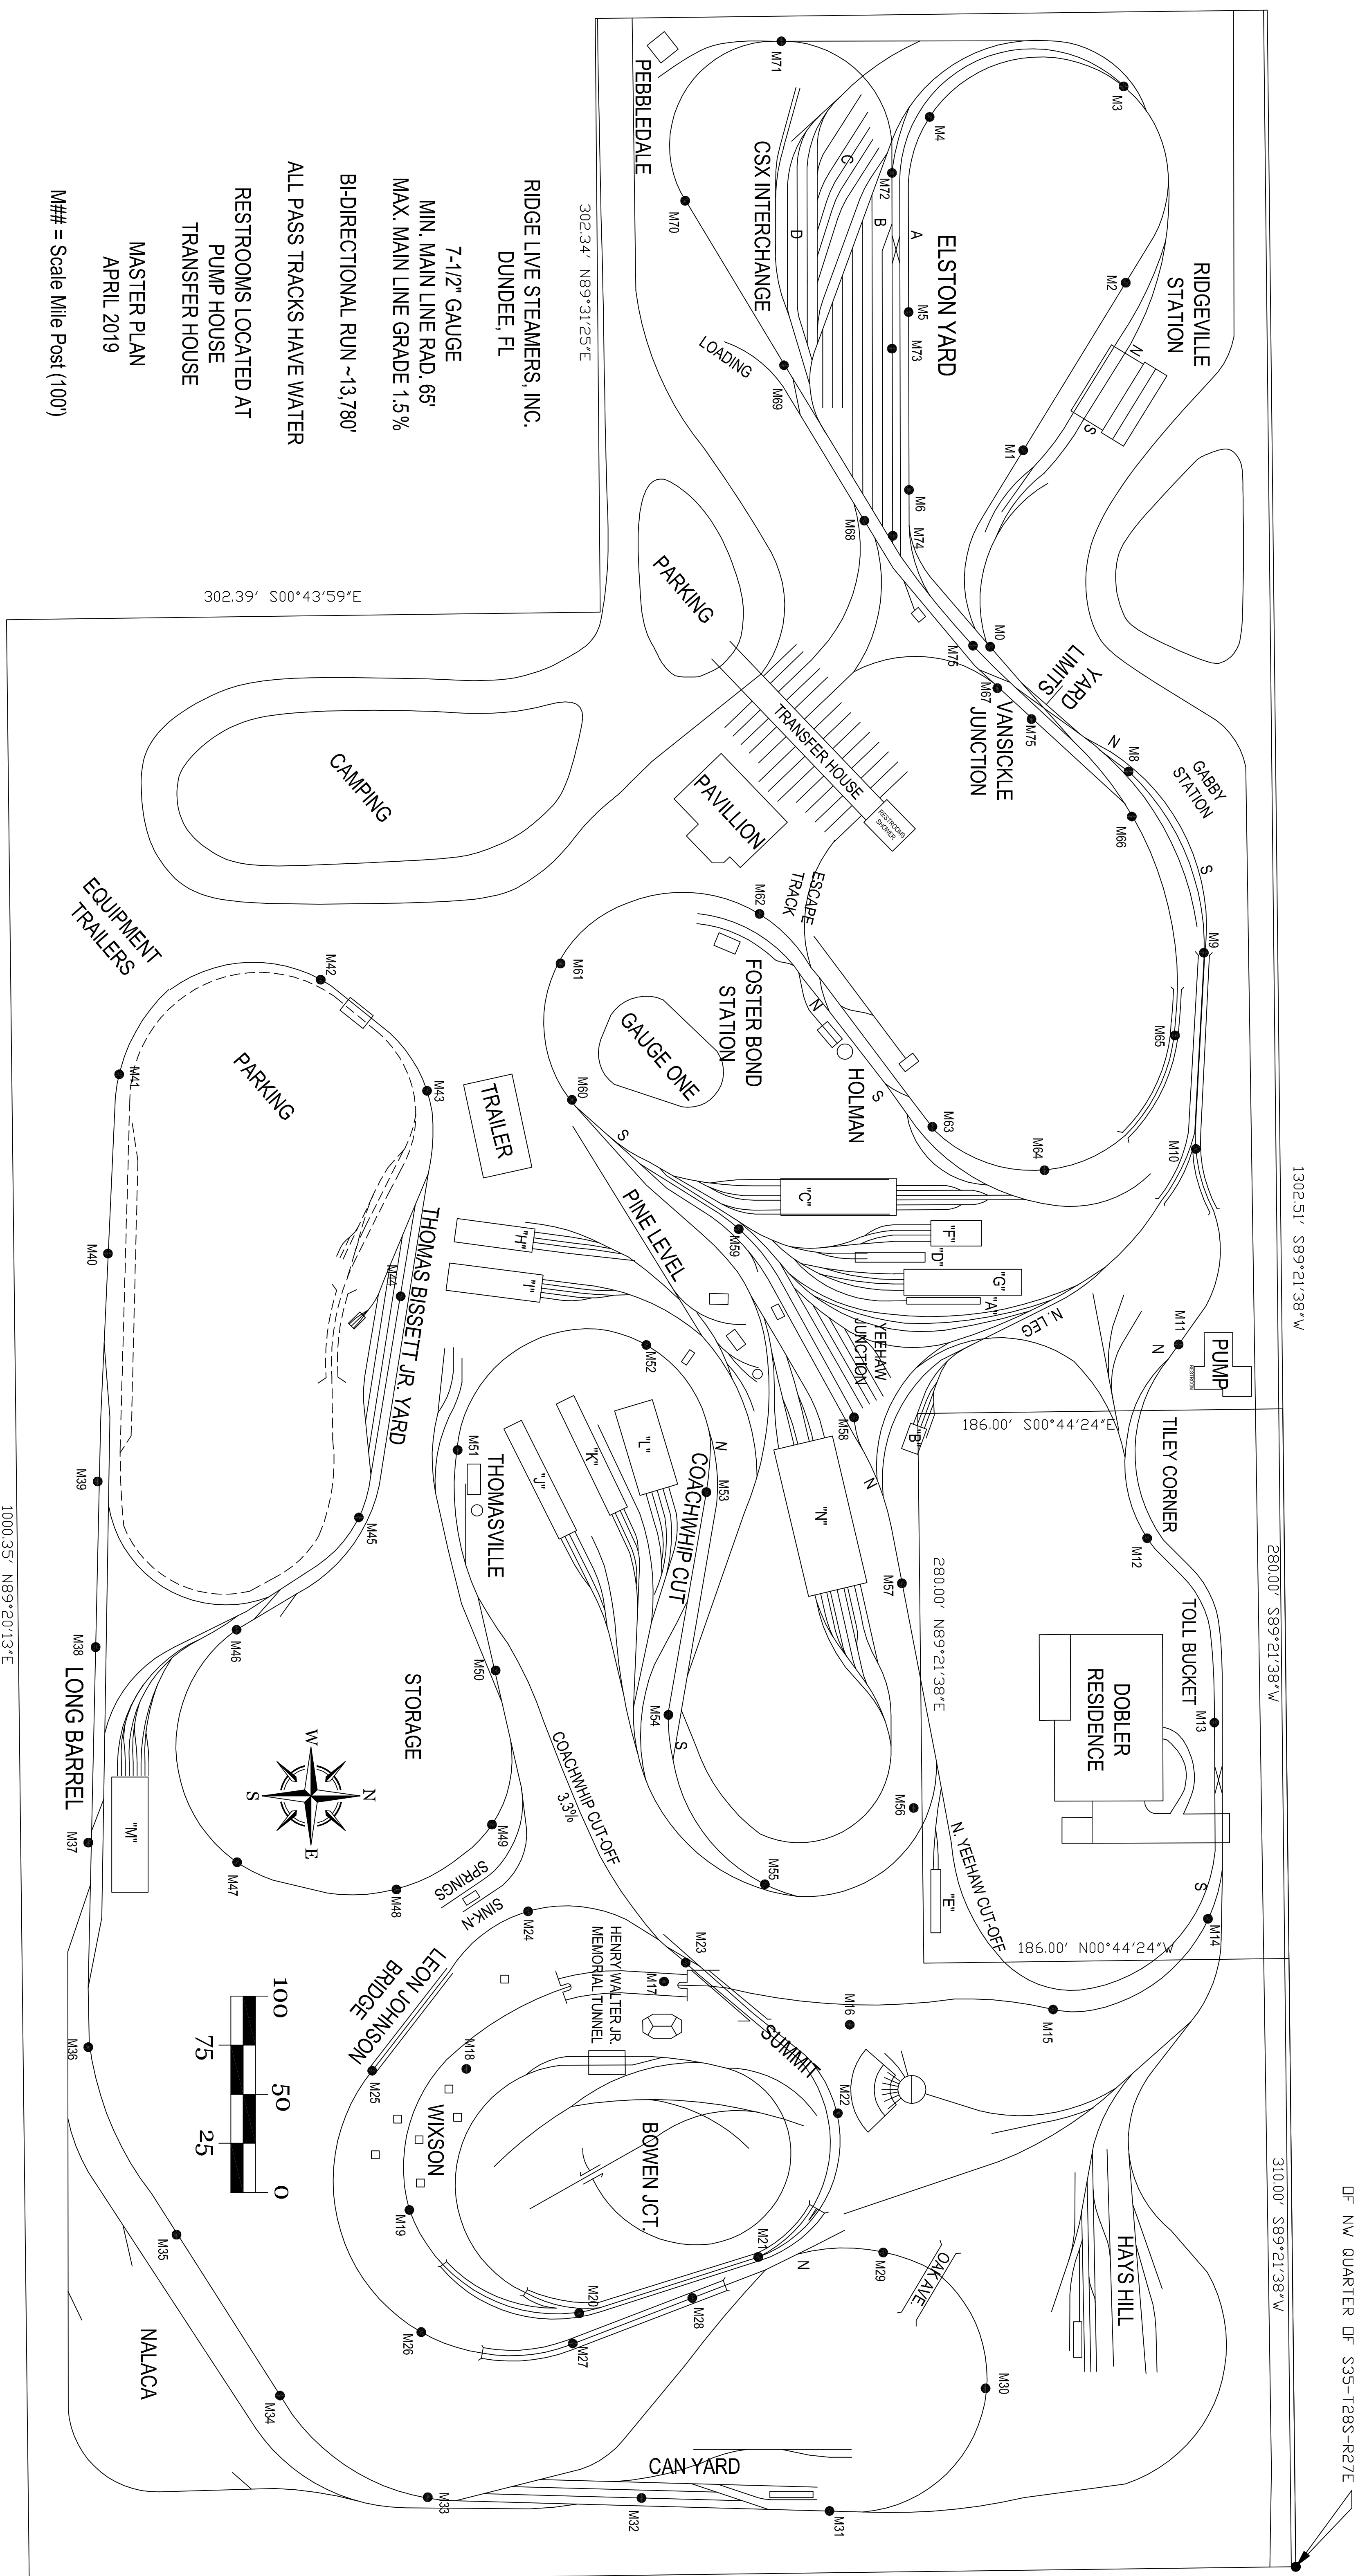

302.34' N89°31'25"E

302.39' S00°43'59"E

342.22' S00°43'00"E

1302.51' S89°21'38"W


280.00' S89°21'38"W

310.00' S89°21'38"W

645.06' N00°44'24"E

1000.35' N89°20'13"E

7-1/2" GAUGE  
 MIN. MAIN LINE RAD. 65'  
 MAX. MAIN LINE GRADE 1.5%  
 BI-DIRECTIONAL RUN ~13,780'  
 ALL PASS TRACKS HAVE WATER  
 RESTROOMS LOCATED AT  
 PUMP HOUSE  
 TRANSFER HOUSE  
 MASTER PLAN  
 APRIL 2019  
 M## = Scale Mile Post (100)

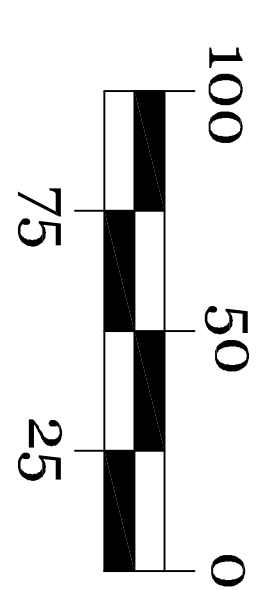

NE CORNER OF SW QUARTER  
 OF NW QUARTER OF S35-T28S-R27E